



Dissolve + SVE Recovery with Computerized Level Control Individual Air Supply and Individual Water Discharge

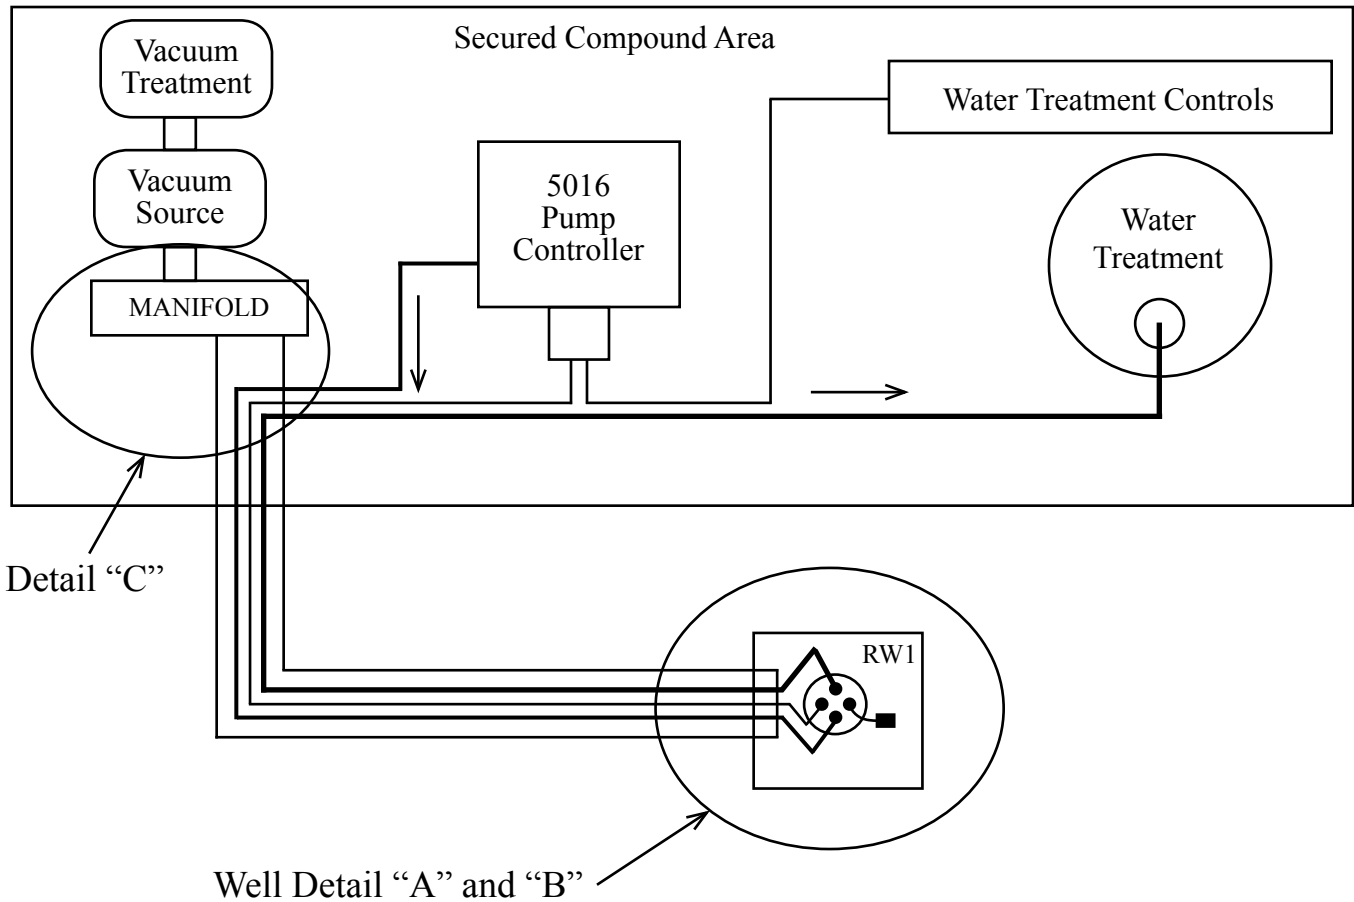


Well Detail "A"

SHALLOW TRENCHING

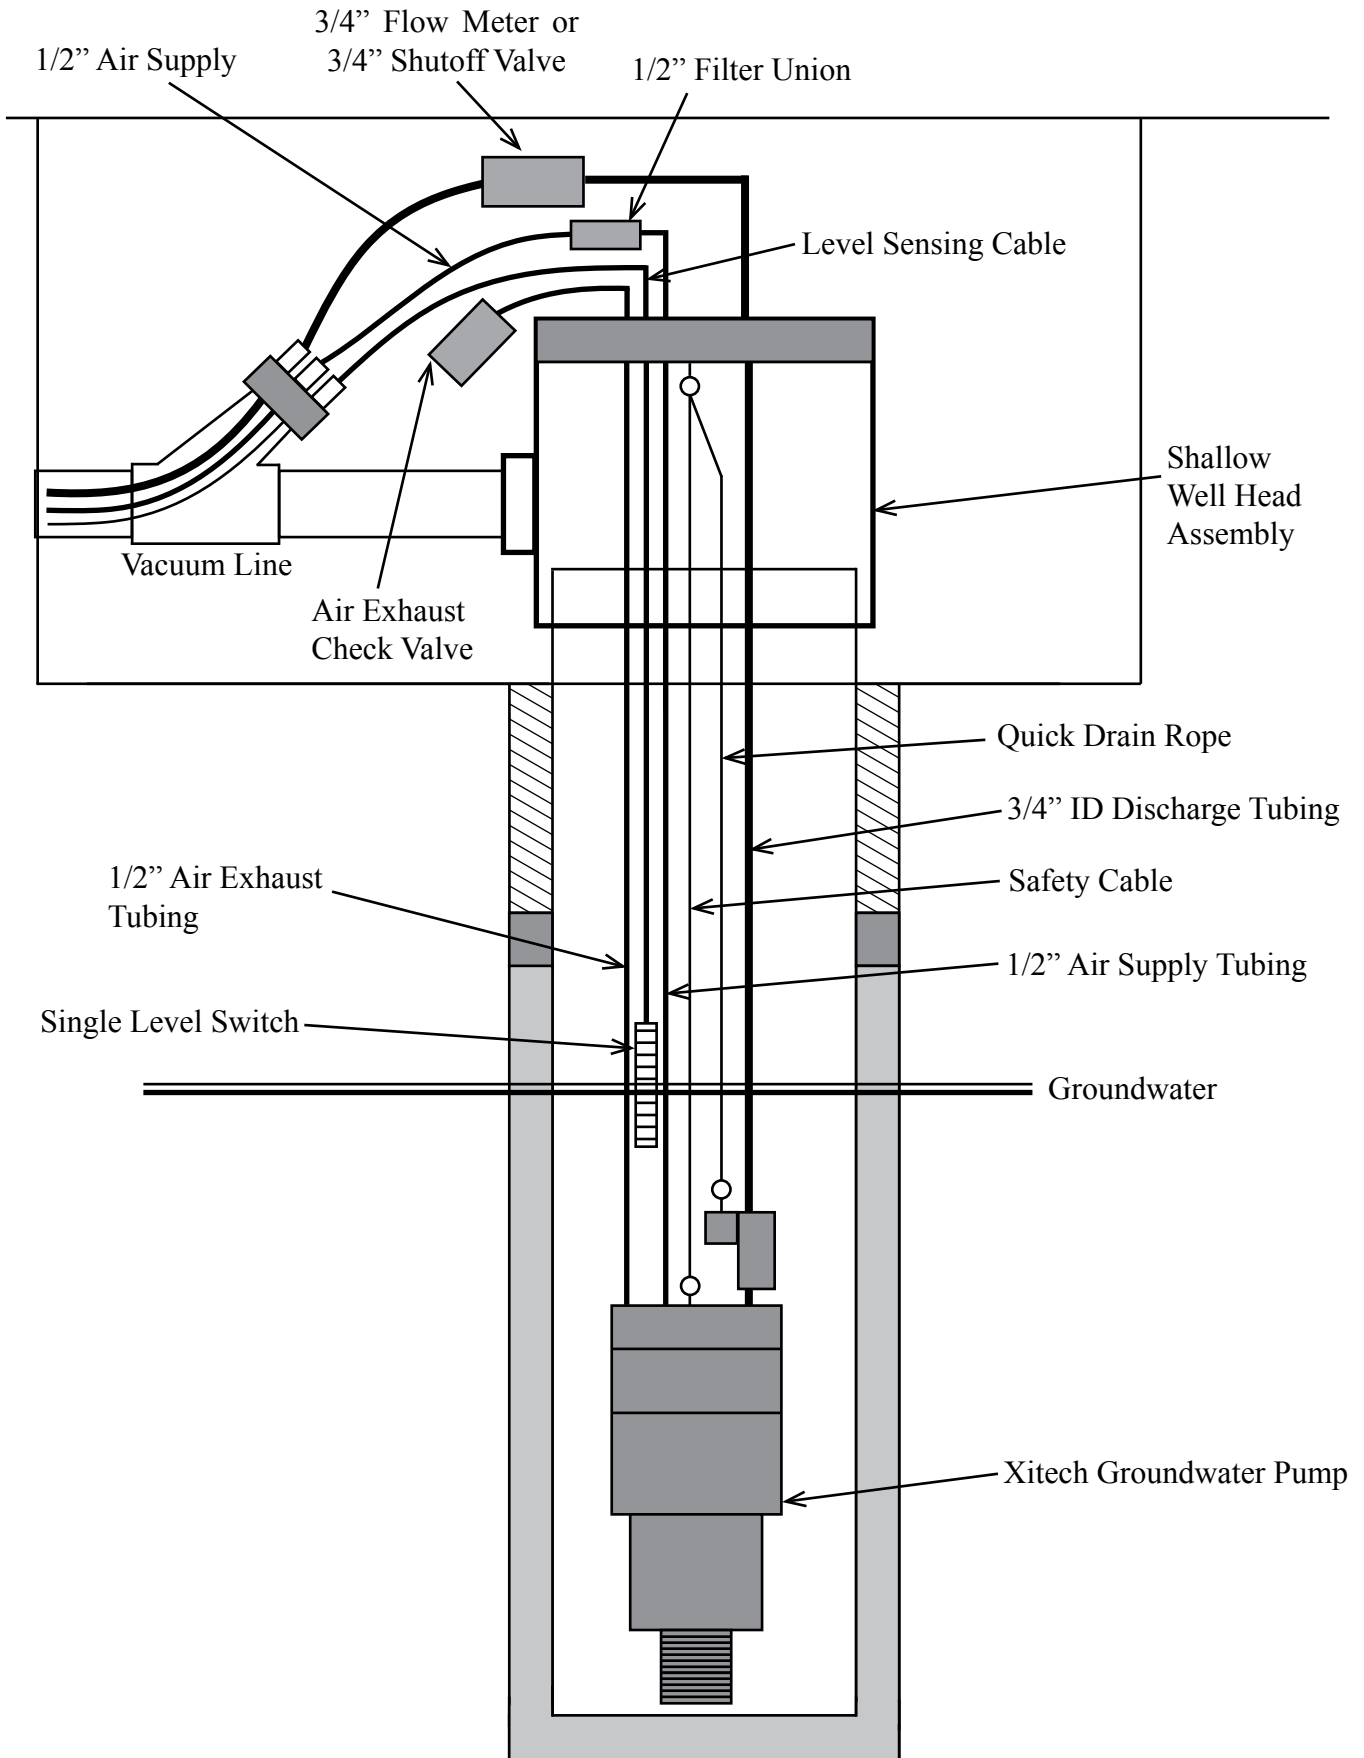

Well Detail "B"

DEEP TRENCHING

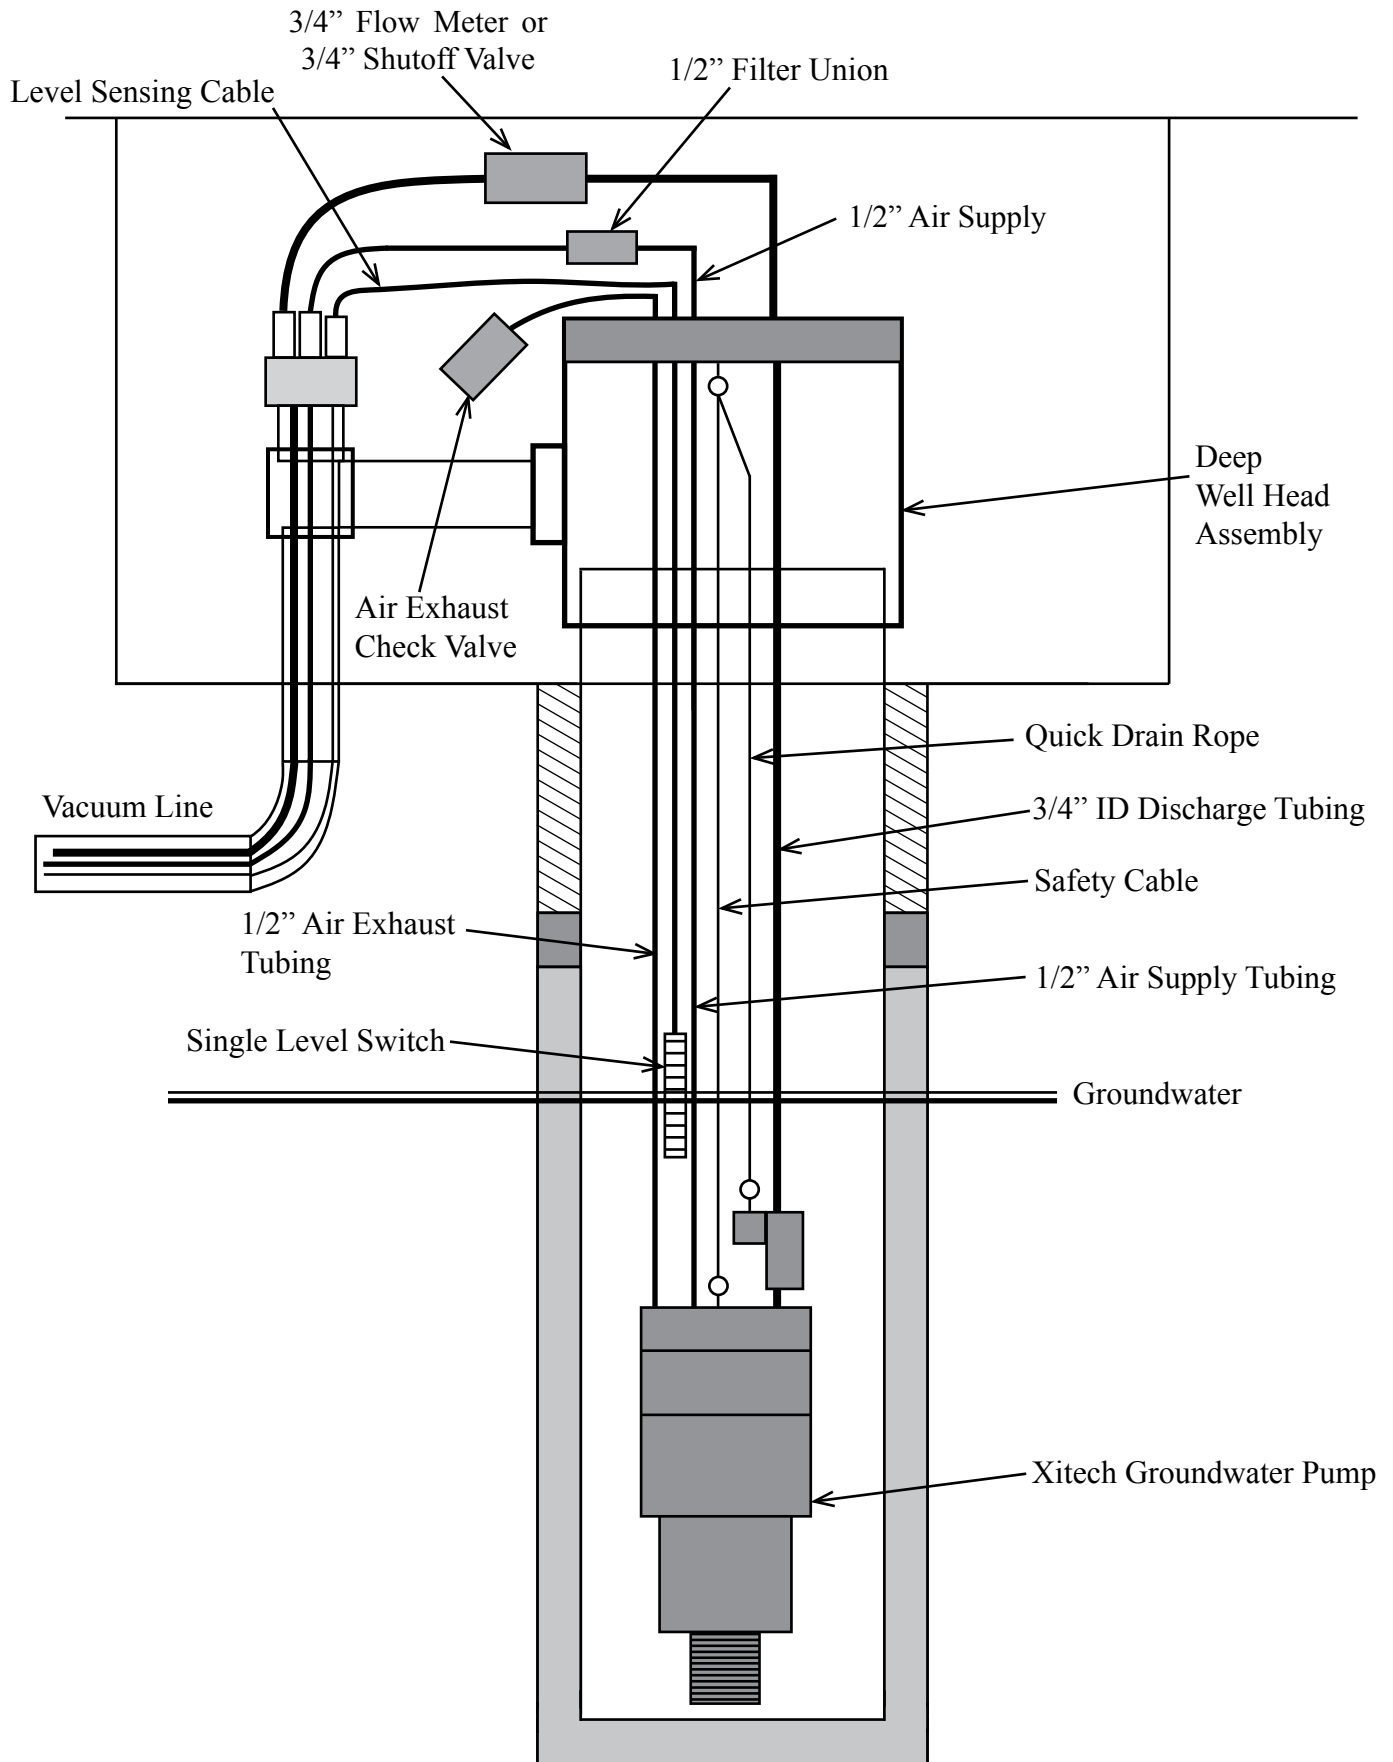

Detail "C"

COMPOUND

