



Total Fluids + SVE Recovery (Pump and Skimmer) Individual Air Supply and Common Discharge Return

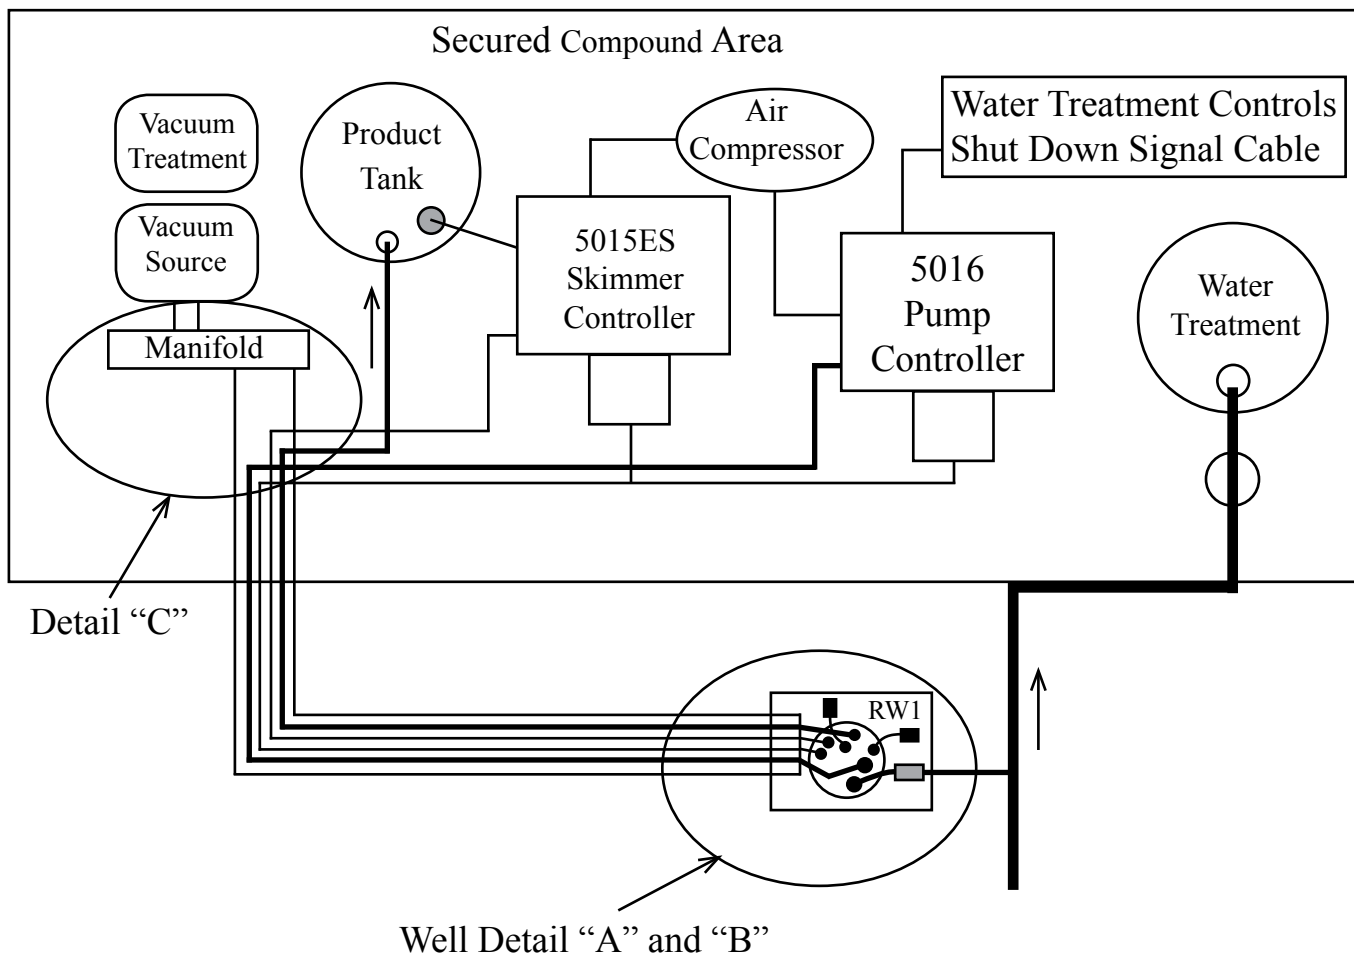


Well Detail "A"

SHALLOW TRENCHING

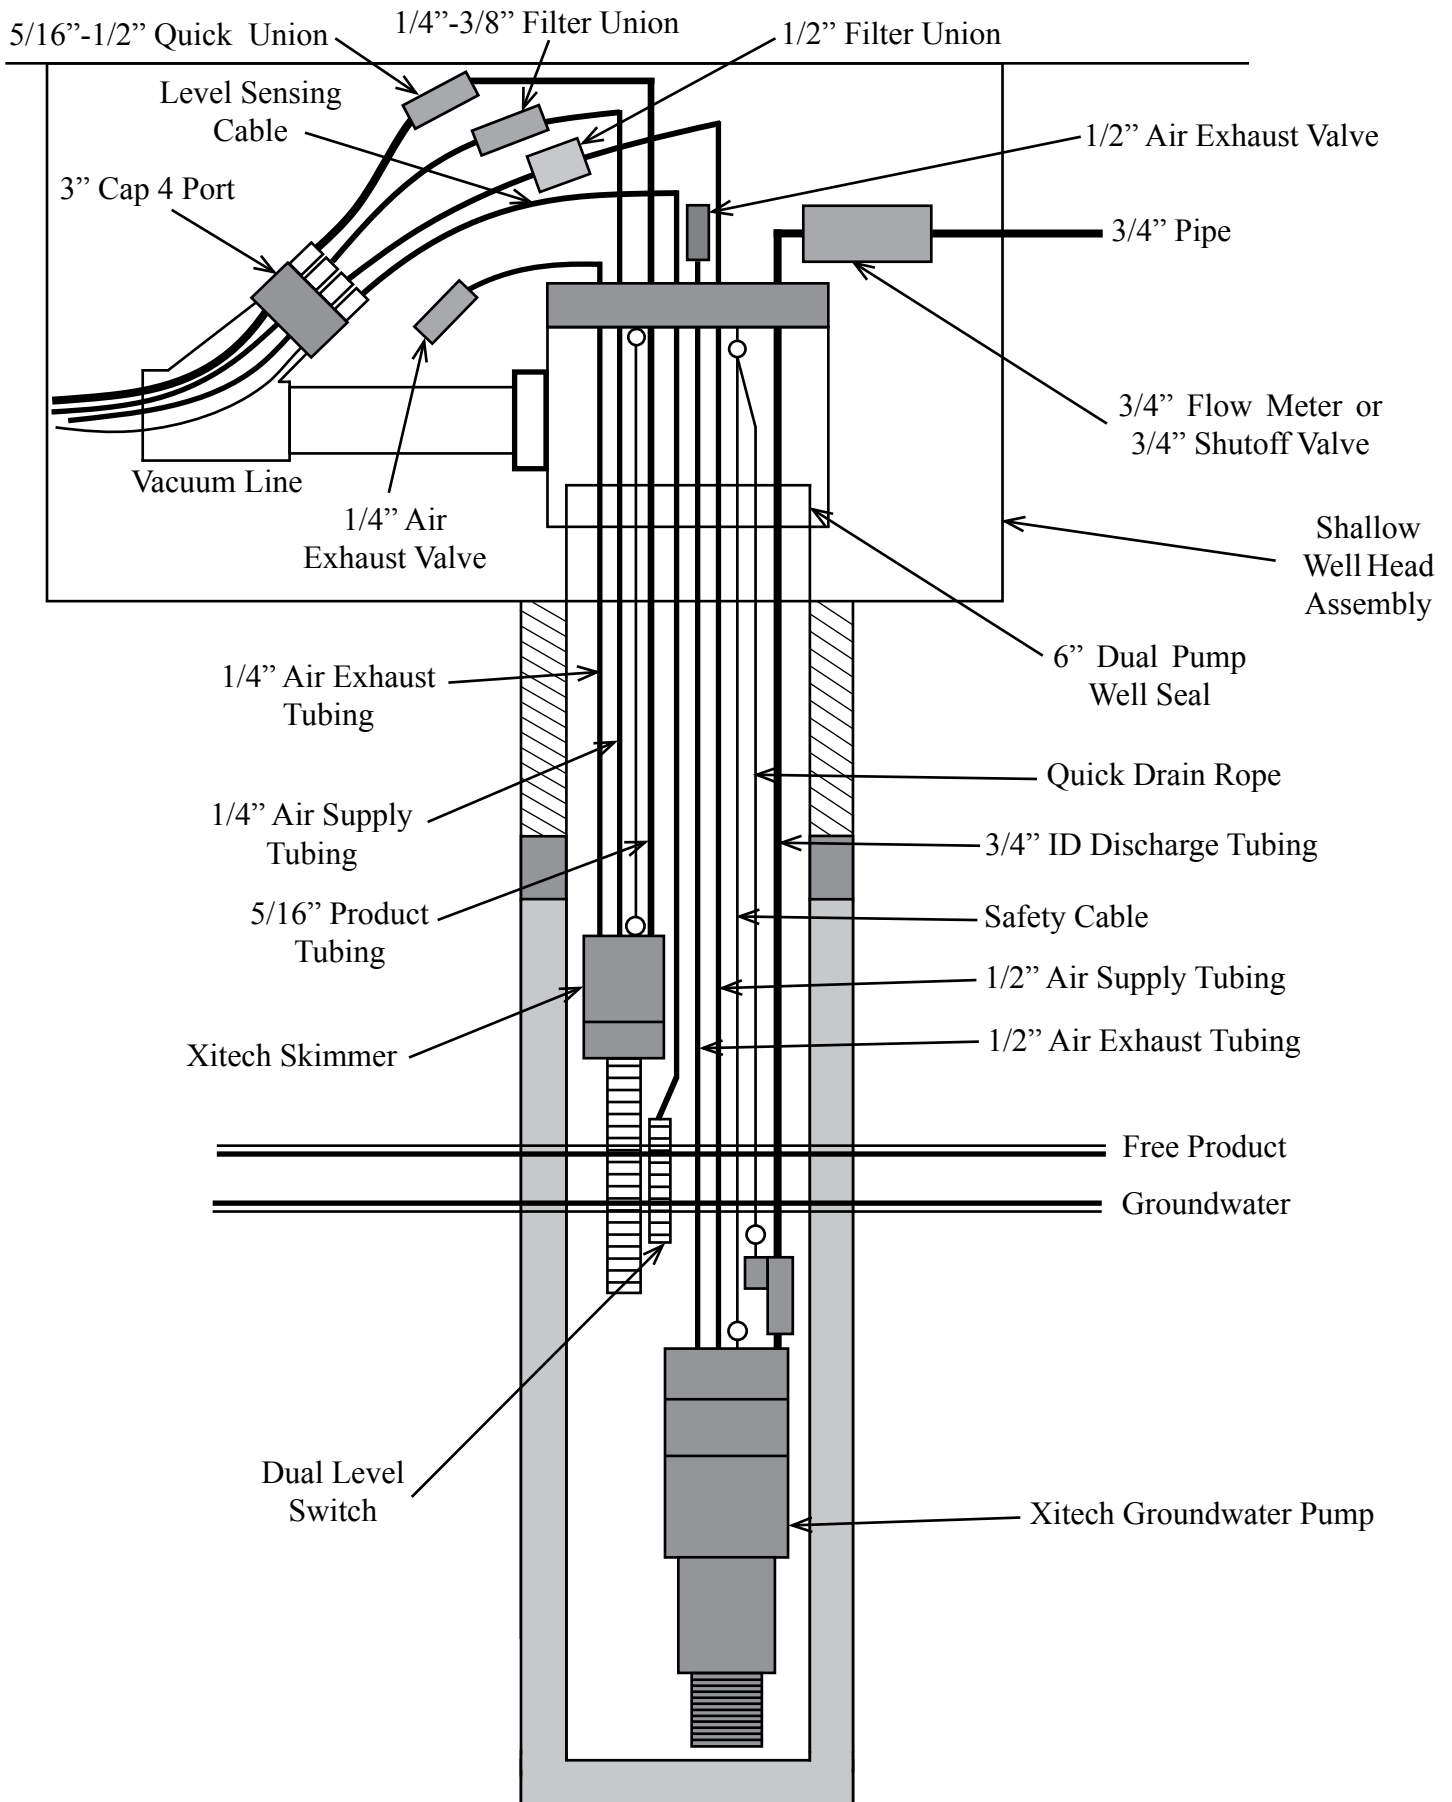

Well Detail "B"

DEEP TRENCHING

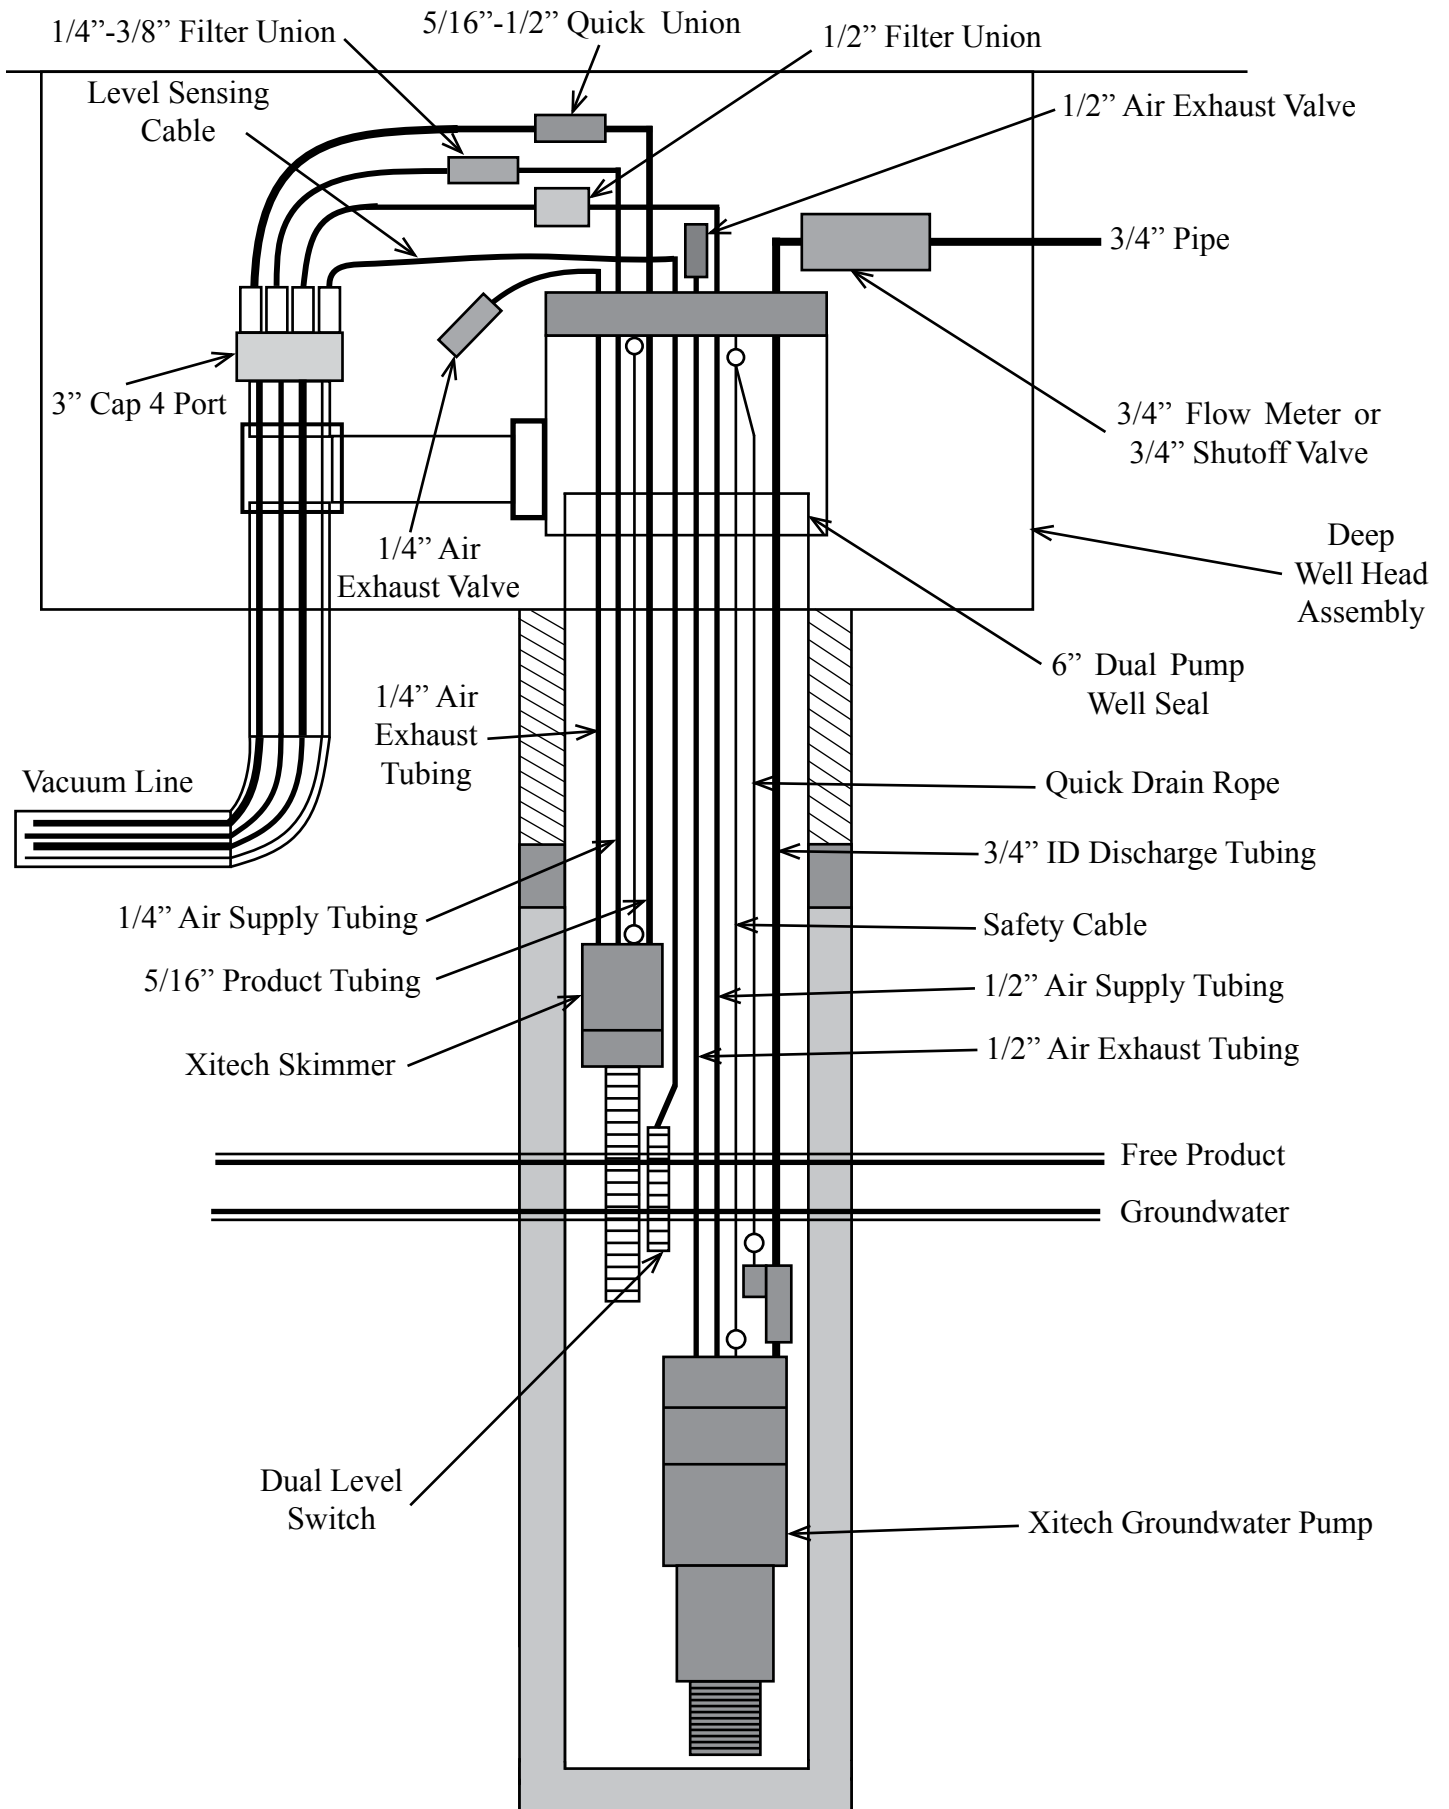

Detail "C"

COMPOUND

