



Total Fluids Recovery with Manual Flow Control Individual Air Supply and Individual Water Discharge

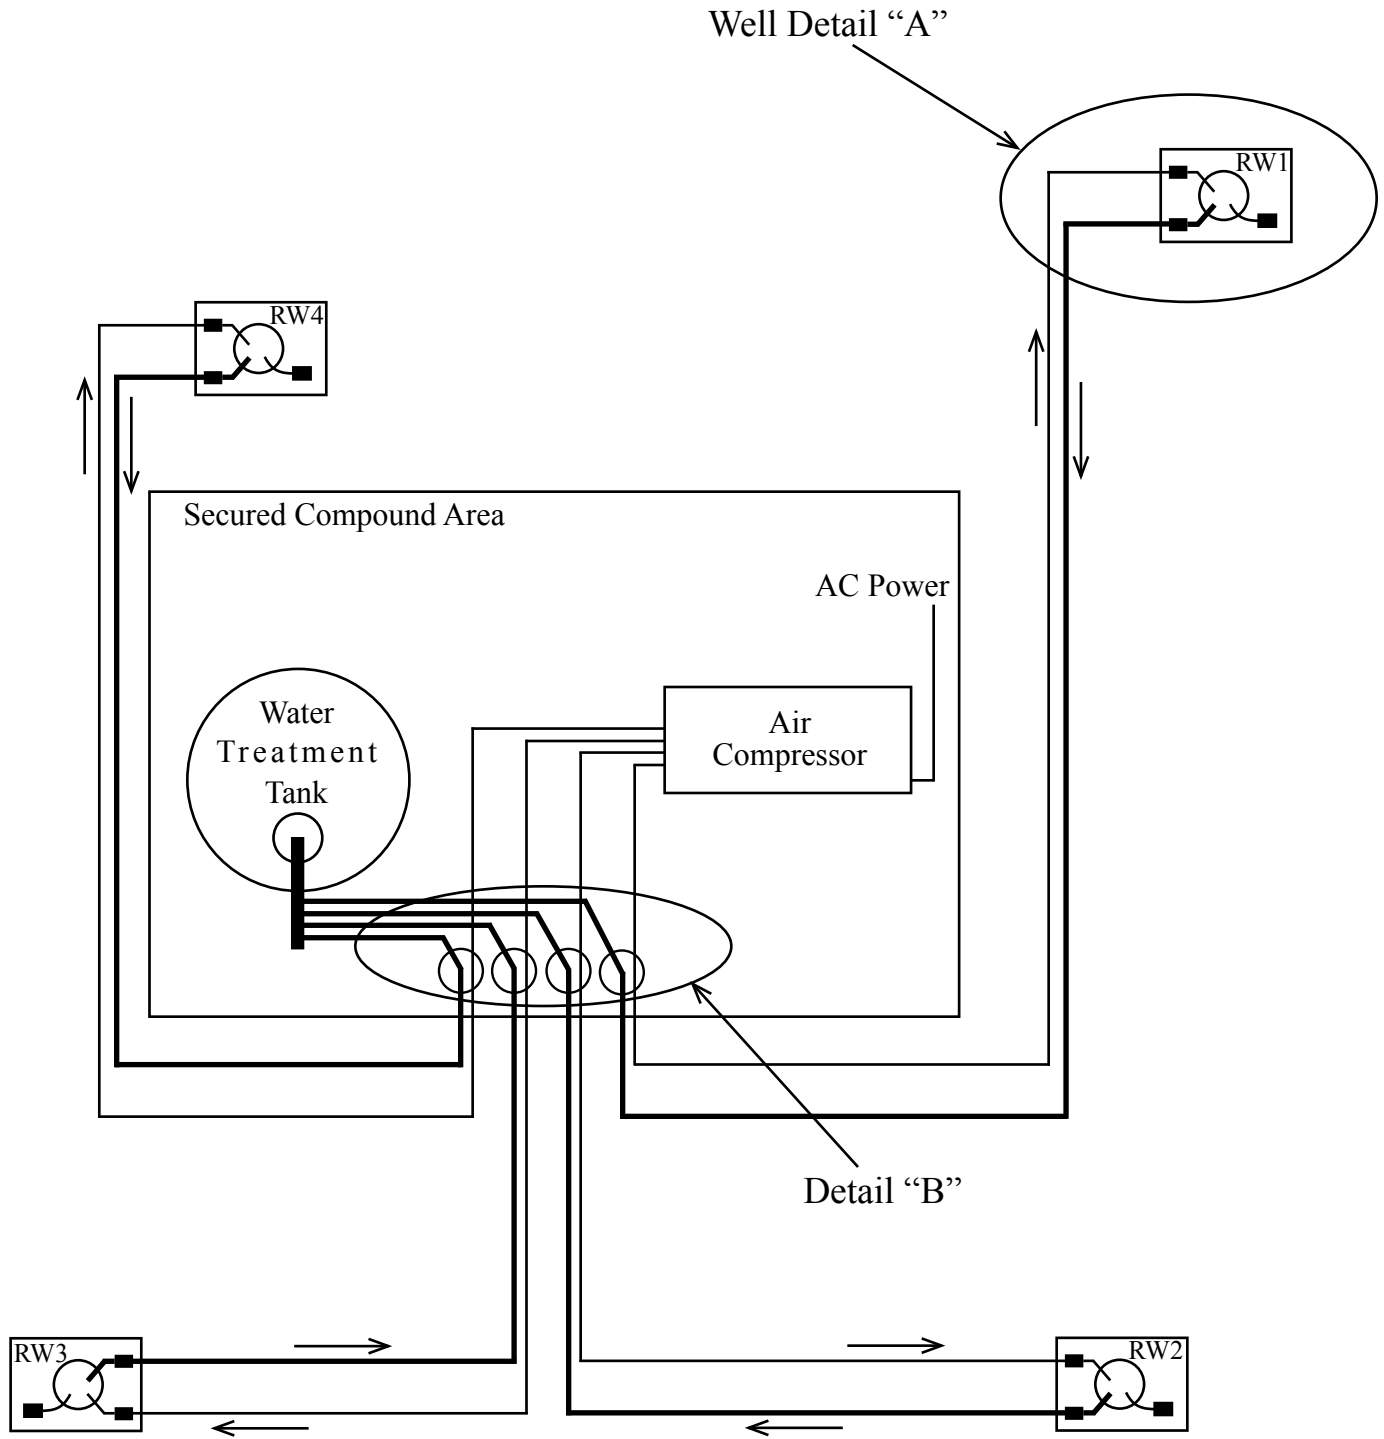

Well Detail "A"

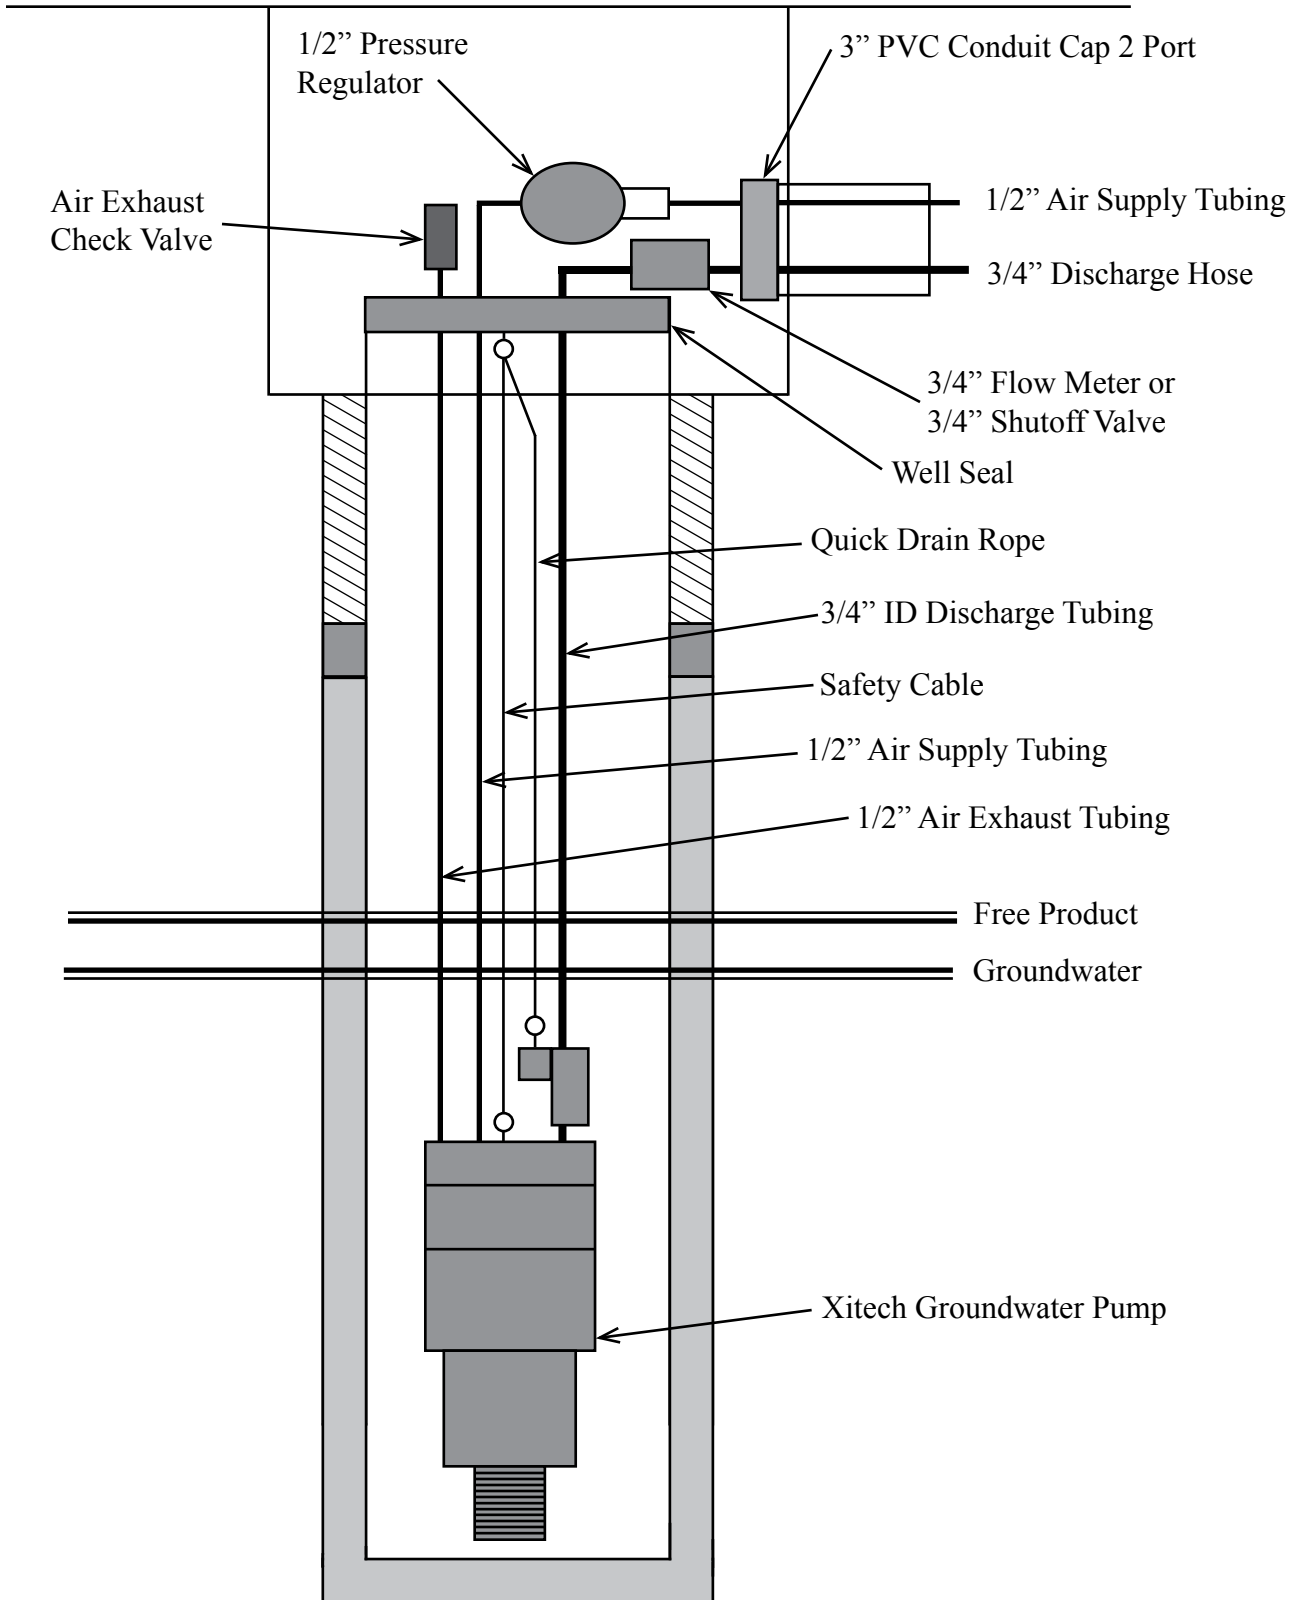

Detail "B"

COMPOUND

