



# Total Fluids + SVE Recovery with Manual Flow Control Individual Air Supply and Individual Water Discharge

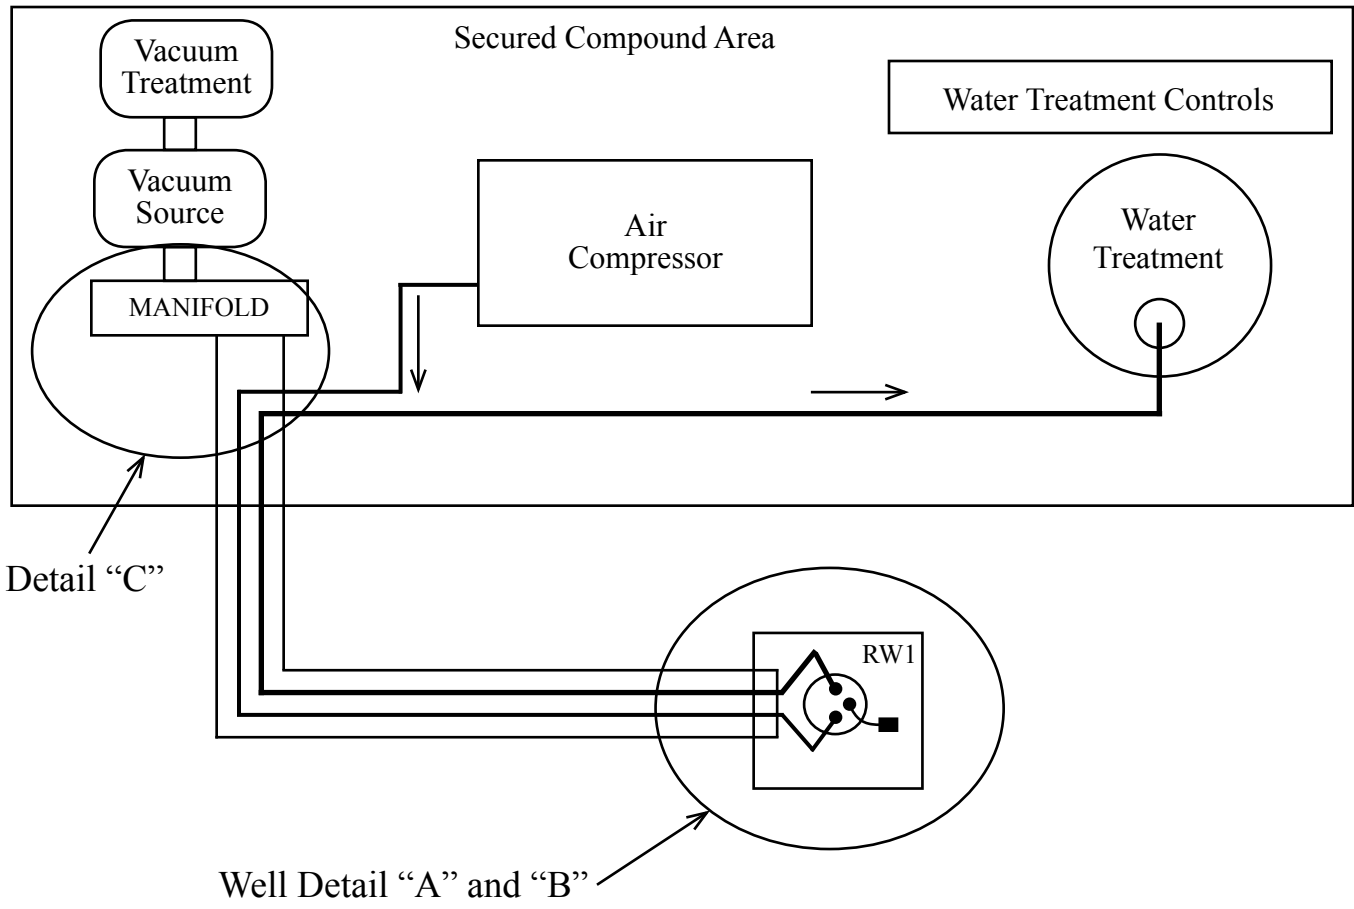


# Well Detail "A"

## SHALLOW TRENCHING

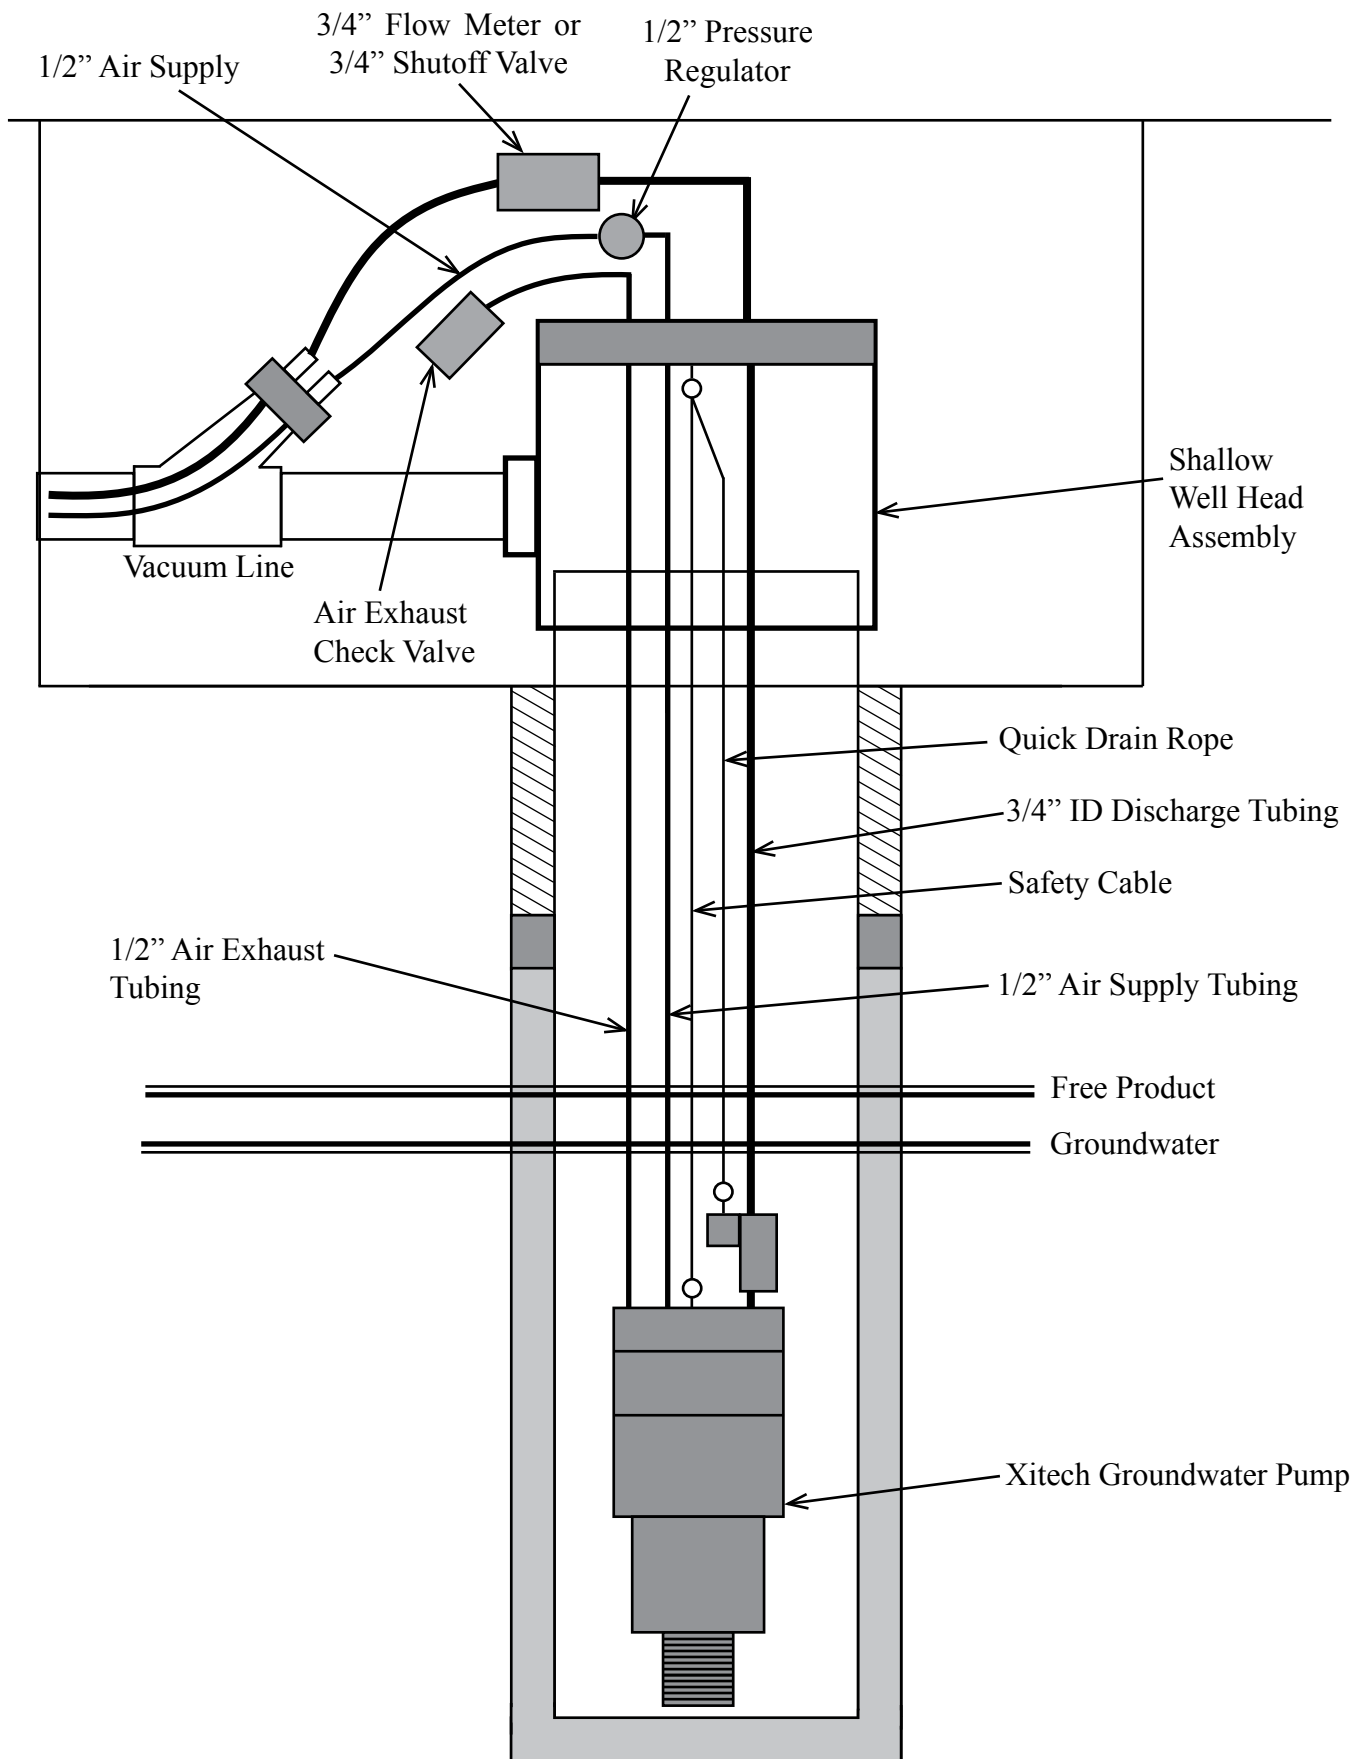

# Well Detail "B"

## DEEP TRENCHING

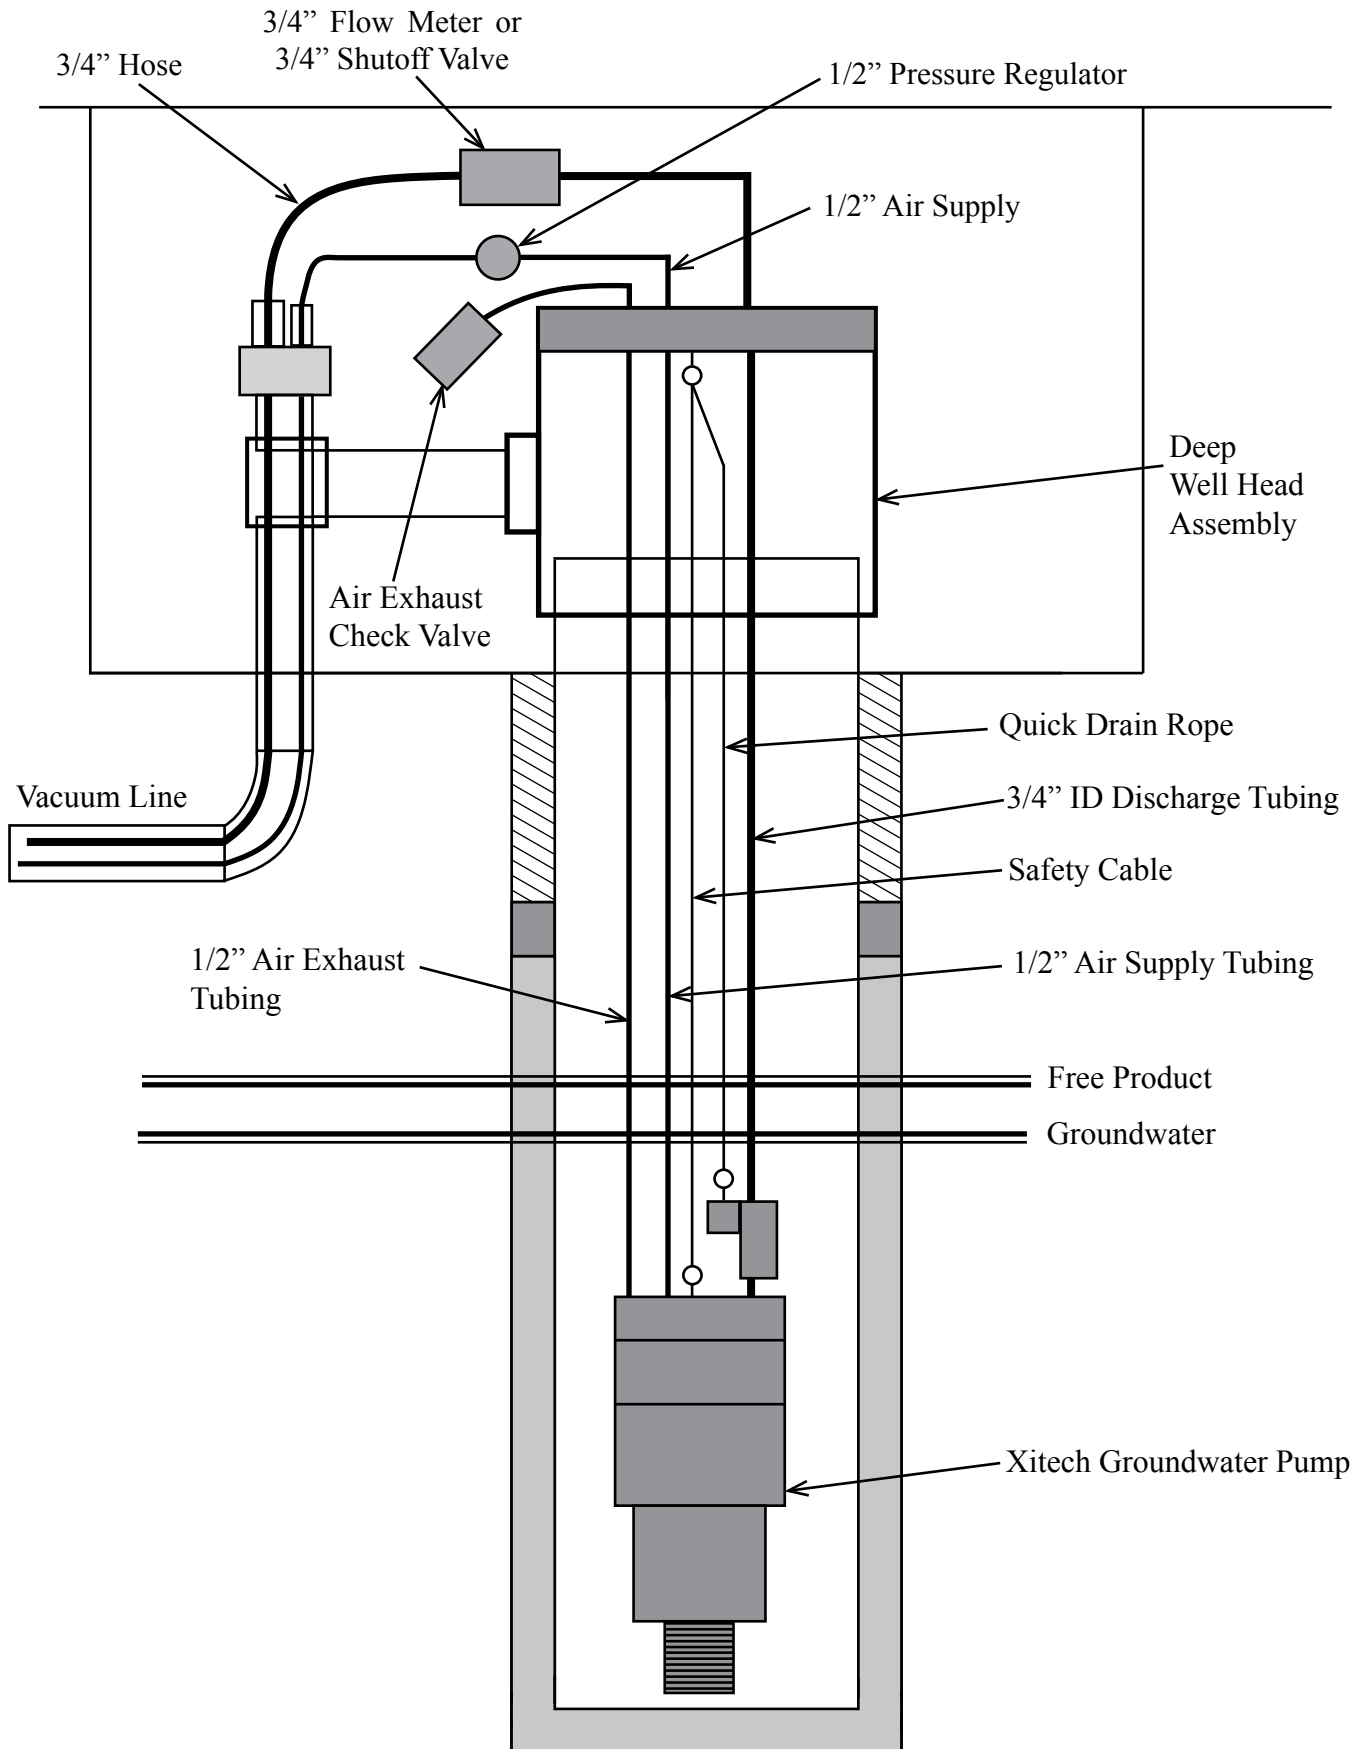

# Detail "C"

## COMPOUND

